



ENGINEERED BY:

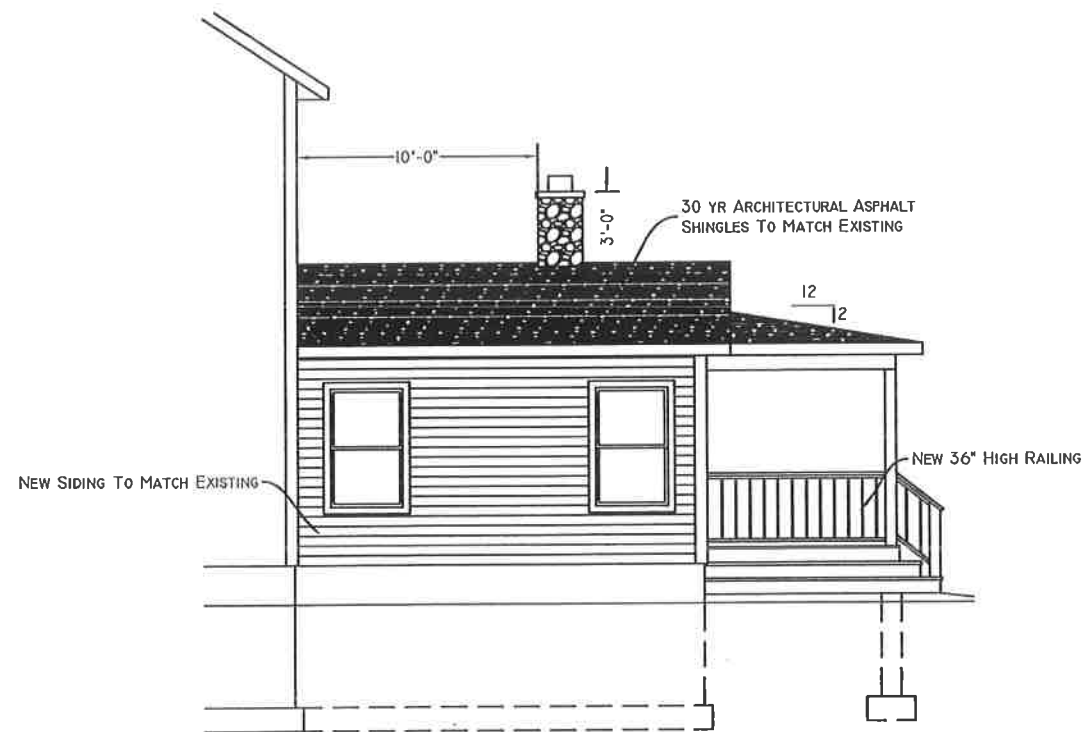

SOUTH ELEVATION



WEST ELEVATION

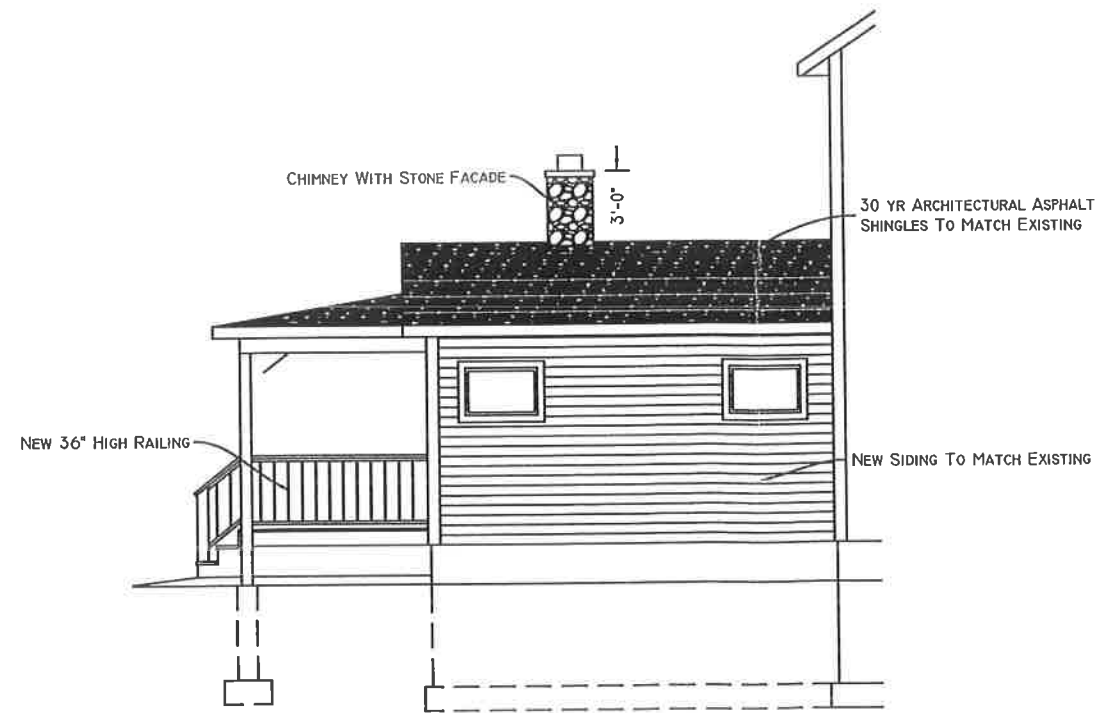

EAST ELEVATION

CHASE RESIDENCE ADDITION
15 WEST COURT STREET
PLATTSBURGH, NEW YORK 12901
PROPOSED ELEVATIONS

LONER DRAFTING SERVICES



PAUL E. LONER
89 SAILLY AVENUE, PLATTSBURGH, NEW YORK 12901
PHONE: (518) 420-2548
Email Address: lonerdraftingservices@gmail.net

DRAWN BY: P.E. LONER

DATE: DEC. 13, 18

SCALE: 1/8" = 1'-0"

PROJECT NUMBER: 332

