

Copyright Reserved

The Contractor shall verify and be responsible for all dimensions. DO NOT scale the drawing - any errors or omissions shall be reported to Stantec without delay.
 The Copyrights to all designs and drawings are the property of Stantec. Reproduction or use for any purpose other than that authorized by Stantec is forbidden.

Consultants



888.781.8441 | 802.878.8841 | 185 Takott Road, Williston, VT 05495
 BOSTON | DALLAS | NEW YORK | BURLINGTON | PORTLAND
 © 2016 Environments For Health | e4harchitecture.com

Legend

Notes

Issued _____ By _____ Appd. _____ YY.MM.DD


Permit Seal

Client/Project
 CHAMPLAIN VALLEY PHYSICIANS HOSPITAL

CVPH MUSCULOSKELETAL CENTER
 & SOUTH PARKING LOT
 PLATTSBURGH, NEW YORK 12901

Title
 OVERALL SITE PLAN

Project No. 192800123	Scale 1" = 100'
Drawing No.	Sheet 1 of XX
	Revision 0

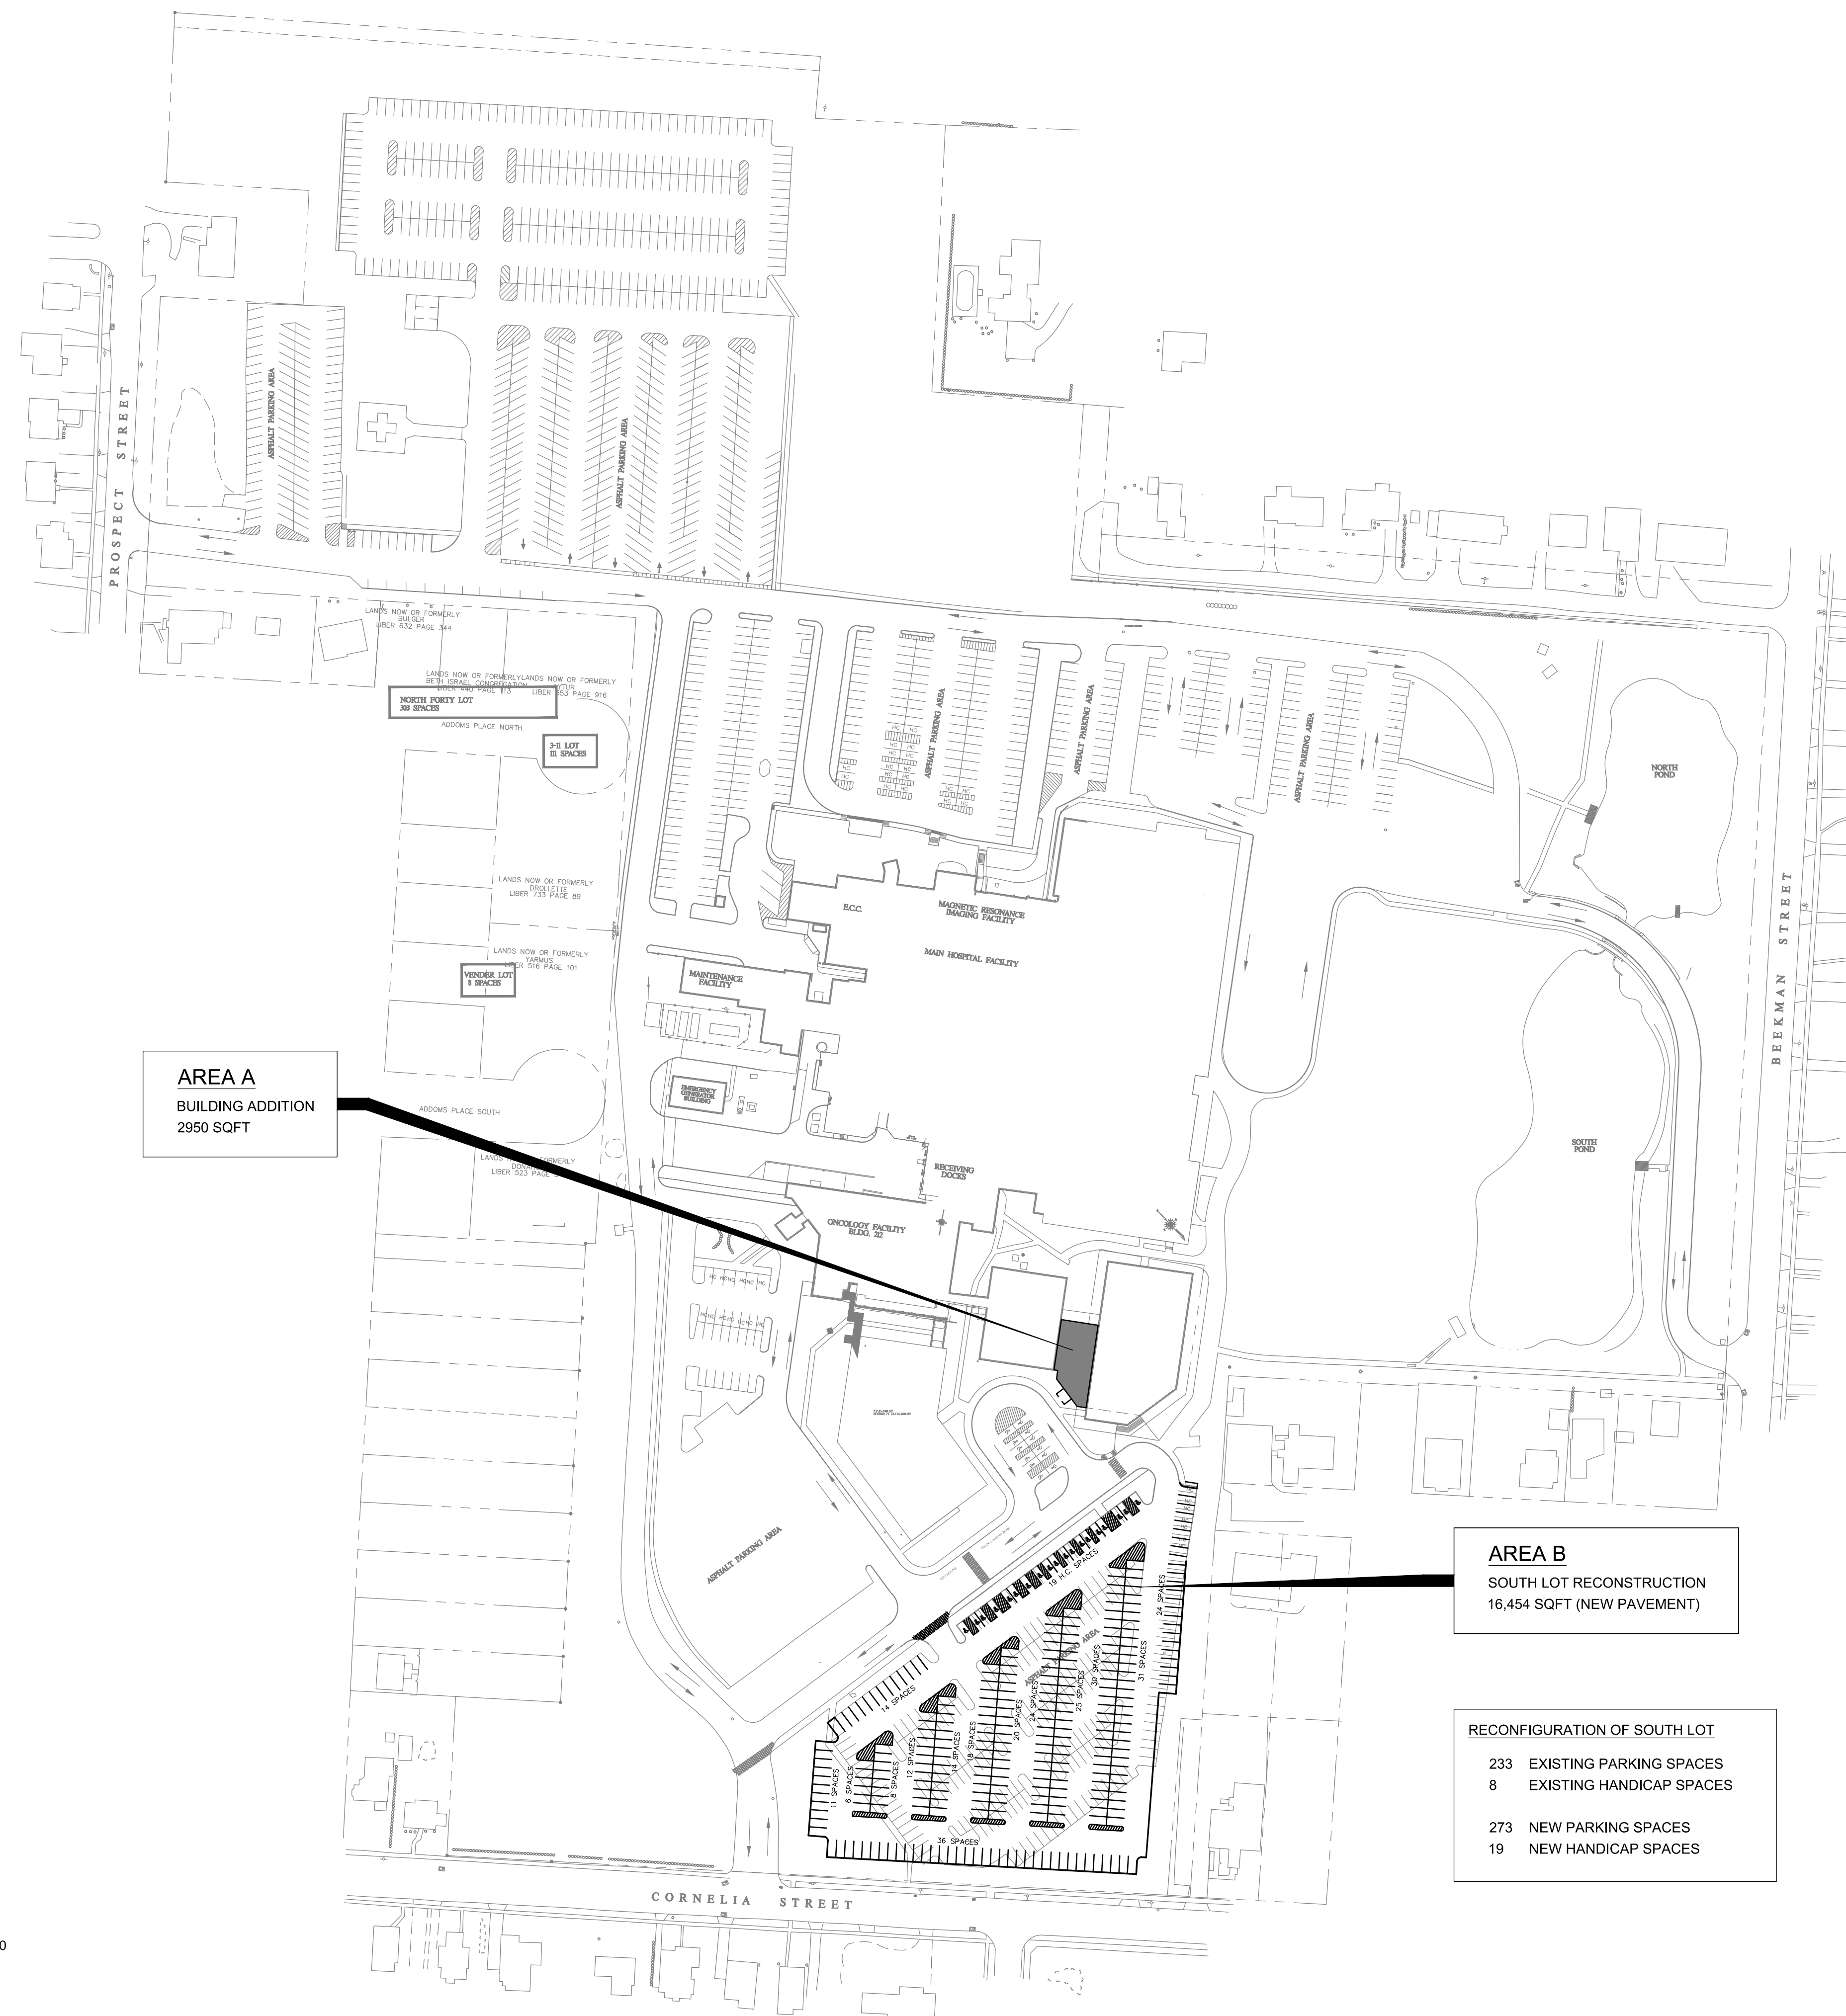

AREA A
 BUILDING ADDITION
 2950 SQFT

AREA B
 SOUTH LOT RECONSTRUCTION
 16,454 SQFT (NEW PAVEMENT)

RECONFIGURATION OF SOUTH LOT
 233 EXISTING PARKING SPACES
 8 EXISTING HANDICAP SPACES
 273 NEW PARKING SPACES
 19 NEW HANDICAP SPACES

