

SAW OR WHEEL CUT ENTIRE DEPTH OF PAVEMENT BEFORE EXCAVATING TRENCH.


REMOVE SHEETING OR BRACING FOR BACKFILL WHEN SAFE

HMA TYPE 7 TOP COURSE. ITEM # 403.1989052 (1" THICK)  
HMA TYPE 3 BINDER COURSE, ITEM # 403.138902 (3" THICK)

4" EXISTING PAVEMENT

1' TYP.

1' TYP.

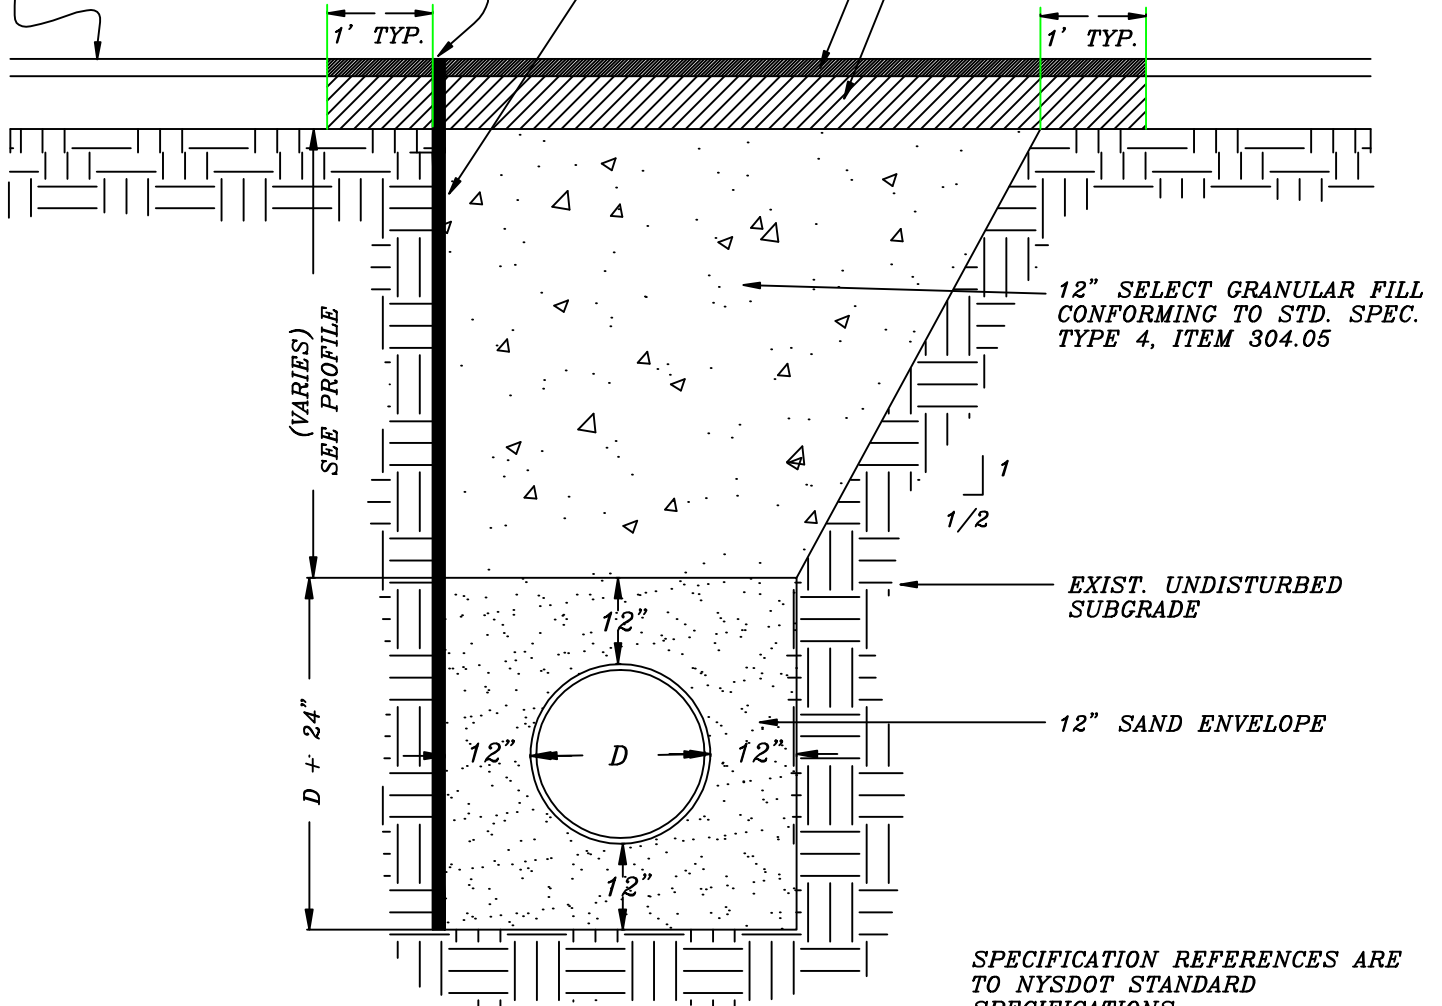

12" SELECT GRANULAR FILL CONFORMING TO STD. SPEC. TYPE 4, ITEM 304.05

EXIST. UNDISTURBED SUBGRADE

12" SAND ENVELOPE

SPECIFICATION REFERENCES ARE TO NYSDOT STANDARD SPECIFICATIONS.

## TYPICAL TRENCH AND ROADWAY SECTION (4" PAVEMENT THICKNESS)

**NOTES:**

1. TRENCH SHALL BE ADEQUATELY BRACED & SHORED OR CUT SLOPES SHALL BE PROVIDED
2. ALL BACKFILL TO BE COMPACTED IN 12" LIFTS. PER STANDARD SPE. SECTION 203-3.12.

CITY OF PLATTSBURGH  
ENGINEERING & PLANNING DEPT.